


LOWER LEVEL FURNITURE PLAN

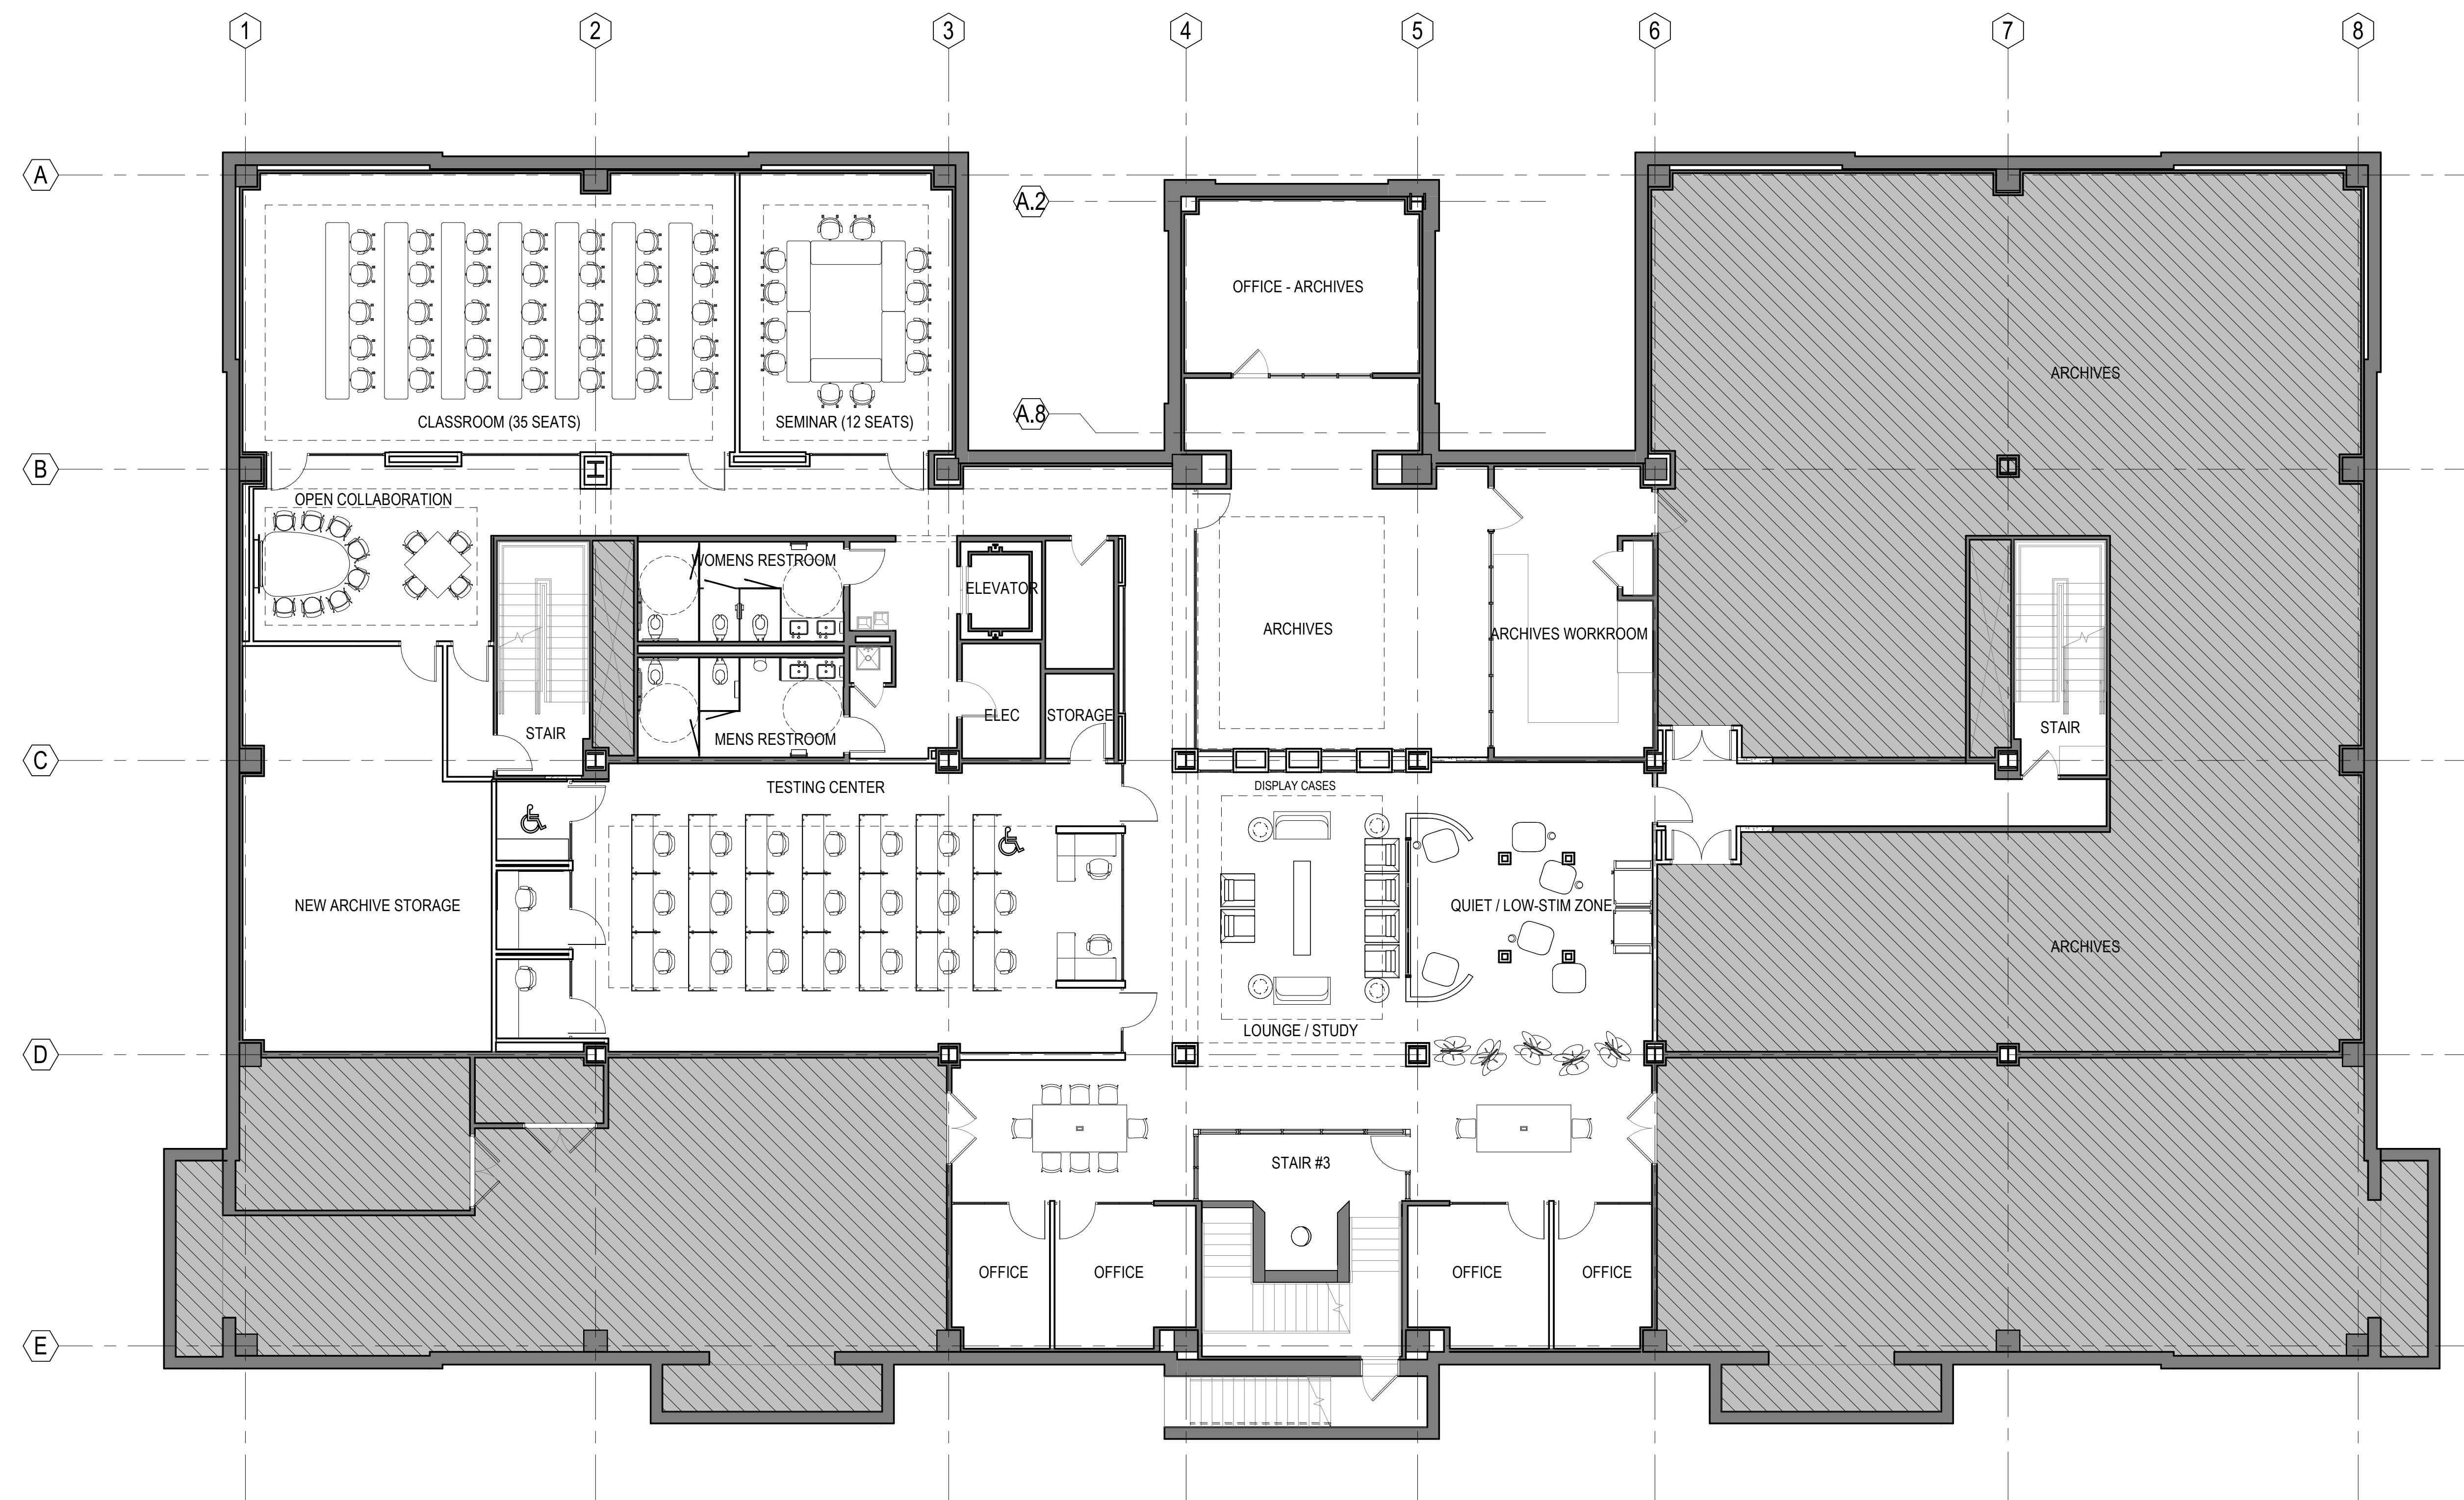

FIRST FLOOR FURNITURE PLAN

